




Freud Sanitary Pump Station
Site Plan

SCALE: 1" = 30'

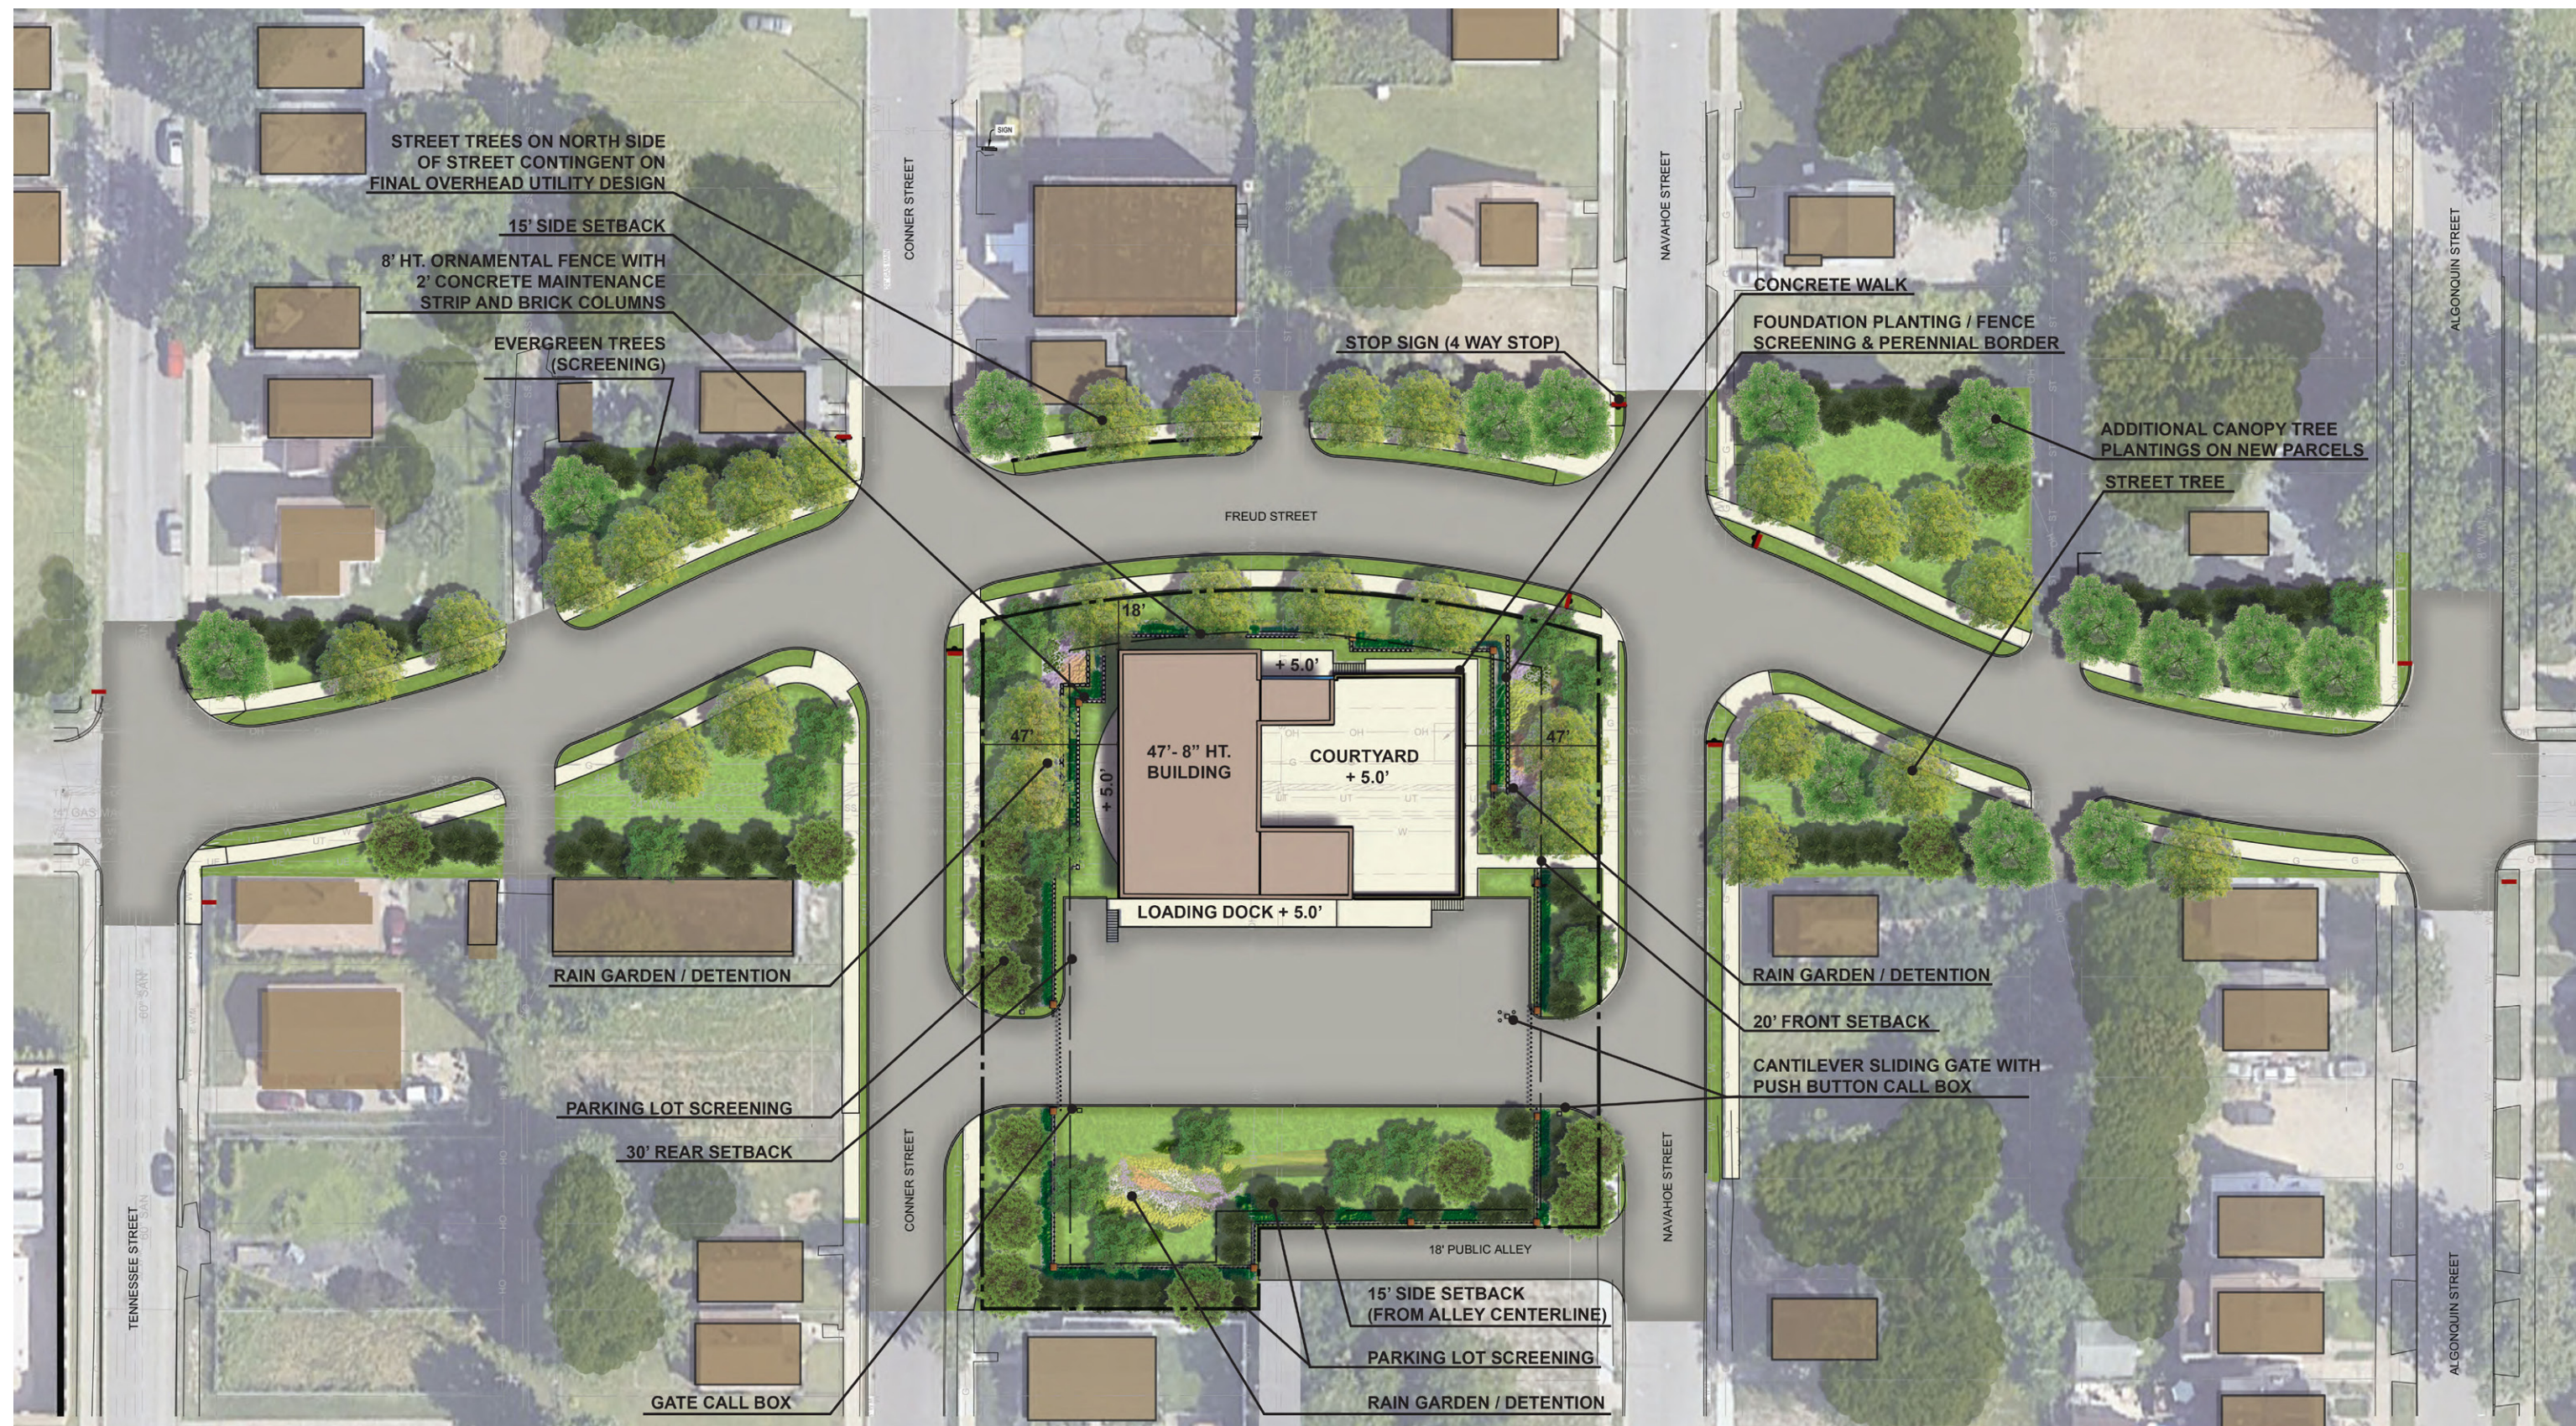