


11/17/2008 11:28 AM P:\12390150207\CAD\30\B\SITE W&S\W&S\PRINC.DWG

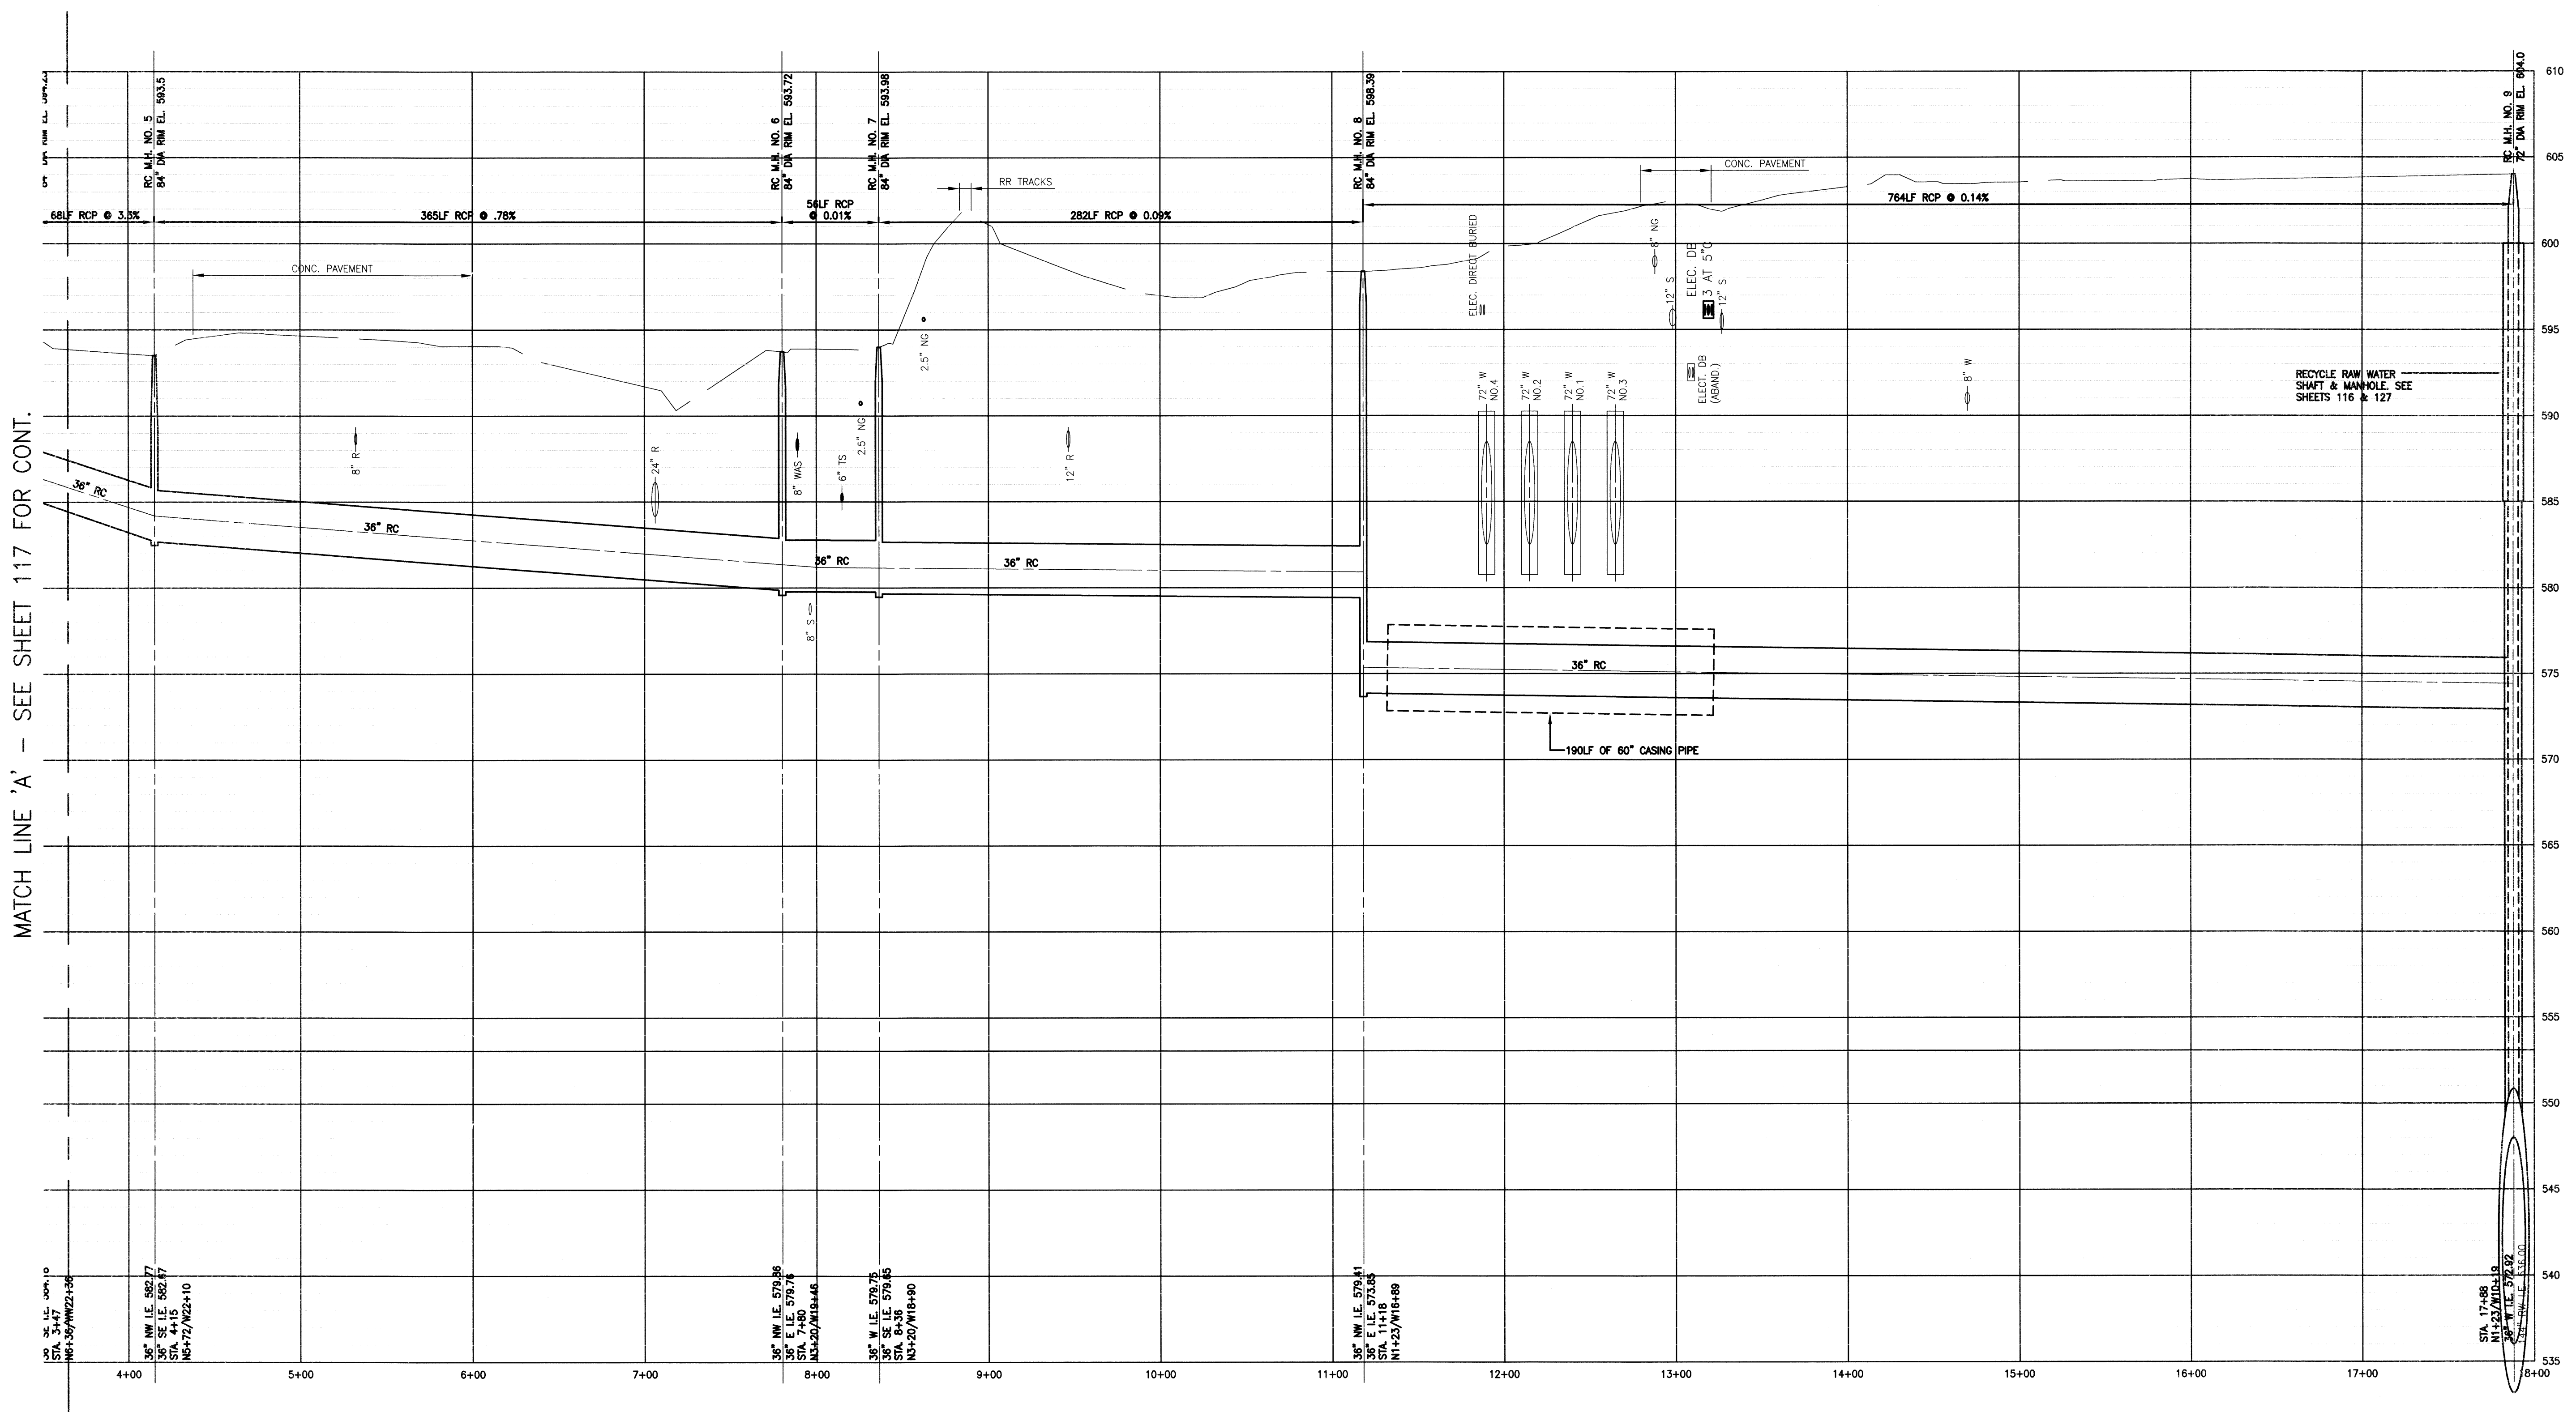


MATCH LINE 'A' - SEE SHEET 117 FOR CONT.

**PROFILE - 36" RC  
BETWEEN RC M.H. NO. 1 AND RW TUNNEL**  
SCALE: 1"=50'H, 1"=5'V

F					
D					
C					
B					
A	FINAL DESIGN ISSUED FOR ADVERTISEMENT		12/08	APPROVED BY	TWL
	DESCRIPTION	CHK'D	APRVD.	DATE	
	REVISIONS				

DESIGNED BY EGY  
DRAWN BY MJB  
CHECKED BY JBD  
APPROVED BY TWL

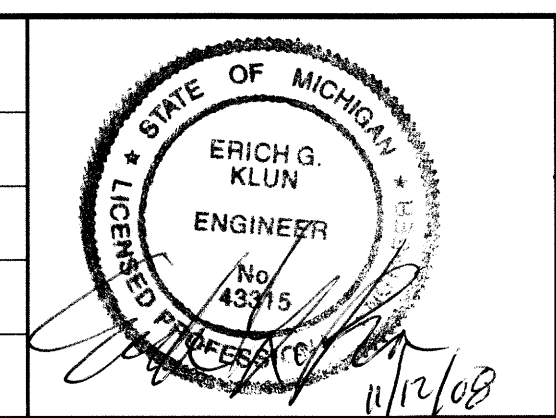

**SOUTHWEST WATER TREATMENT PLANT  
WASTE WASHWATER & SLUDGE TREATMENT FACILITY**

**YARD PIPING PROFILES**

SCALE: AS NOTED

DATE: 11-17-08

CITY OF DETROIT WATER AND SEWERAGE DEPARTMENT ENGINEERING DIVISION		MDEQ PERMIT NO. W084275
TETRA TECH          SIGMA CONSULTING ENGINEERS Sigma Associates, Inc.		FED. REF. NO.
NTH Consultants, Ltd. Infrastructure Engineering and Environmental Services 480 Ford Field, 2500 Brush Street Detroit, MI 48226		CONTRACT NO. SW-548
SECTION MAP: 1   3   -   C   3   S   10   E   0   0   4 TOWN: 3 S 10 E 0 0 4 RANGE: 3 S 10 E 0 0 4 SECTION: 0 0 4 PORTION CODE: 1 DRMS NO.: 3466		FILE NO. D-07-02-118